

# AMBASSADOR APARTMENTS

2050 OAK HILL DRIVE, AVON NY 14414


CLIENT:

FRANK CSAPO  
DESHELL DEVELOPMENT CORP.

PRELIMINARY DESIGN

APRIL 2, 2025


ARCHITECT:

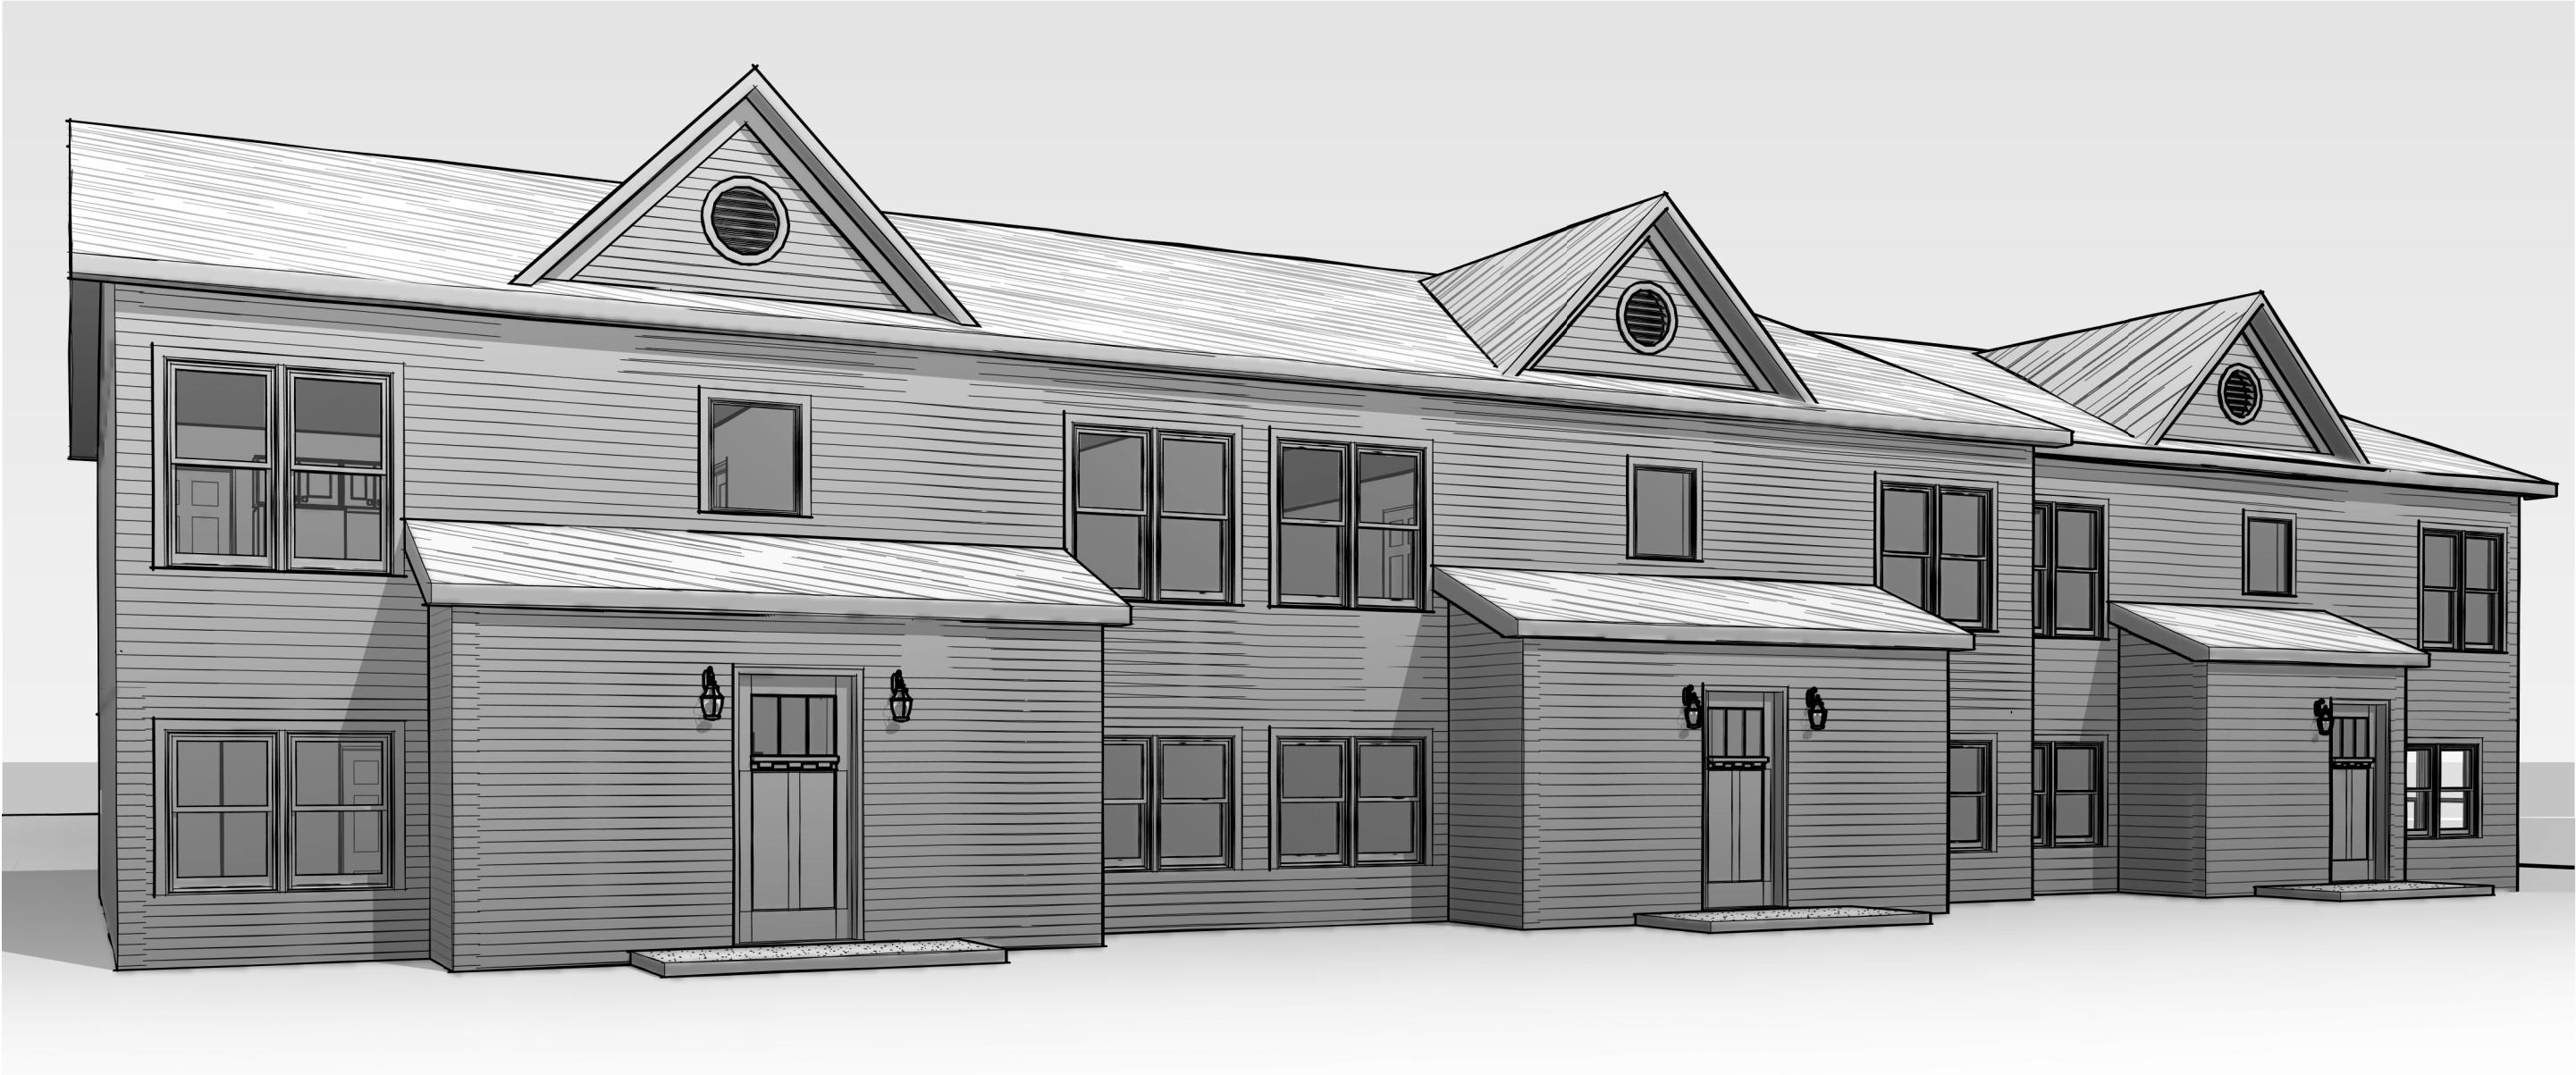

## DRAWING LIST

|               |                      |
|---------------|----------------------|
| GENERAL       |                      |
| C1            | COVER PAGE           |
| ARCHITECTURAL |                      |
| FD1.0         | FIRST FLOOR PLAN     |
| FD1.1         | SECOND FLOOR PLAN    |
| FD1.2         | TYPICAL UNITS DETAIL |
| FD1.3         | ELEVATION & 3D VIEW  |




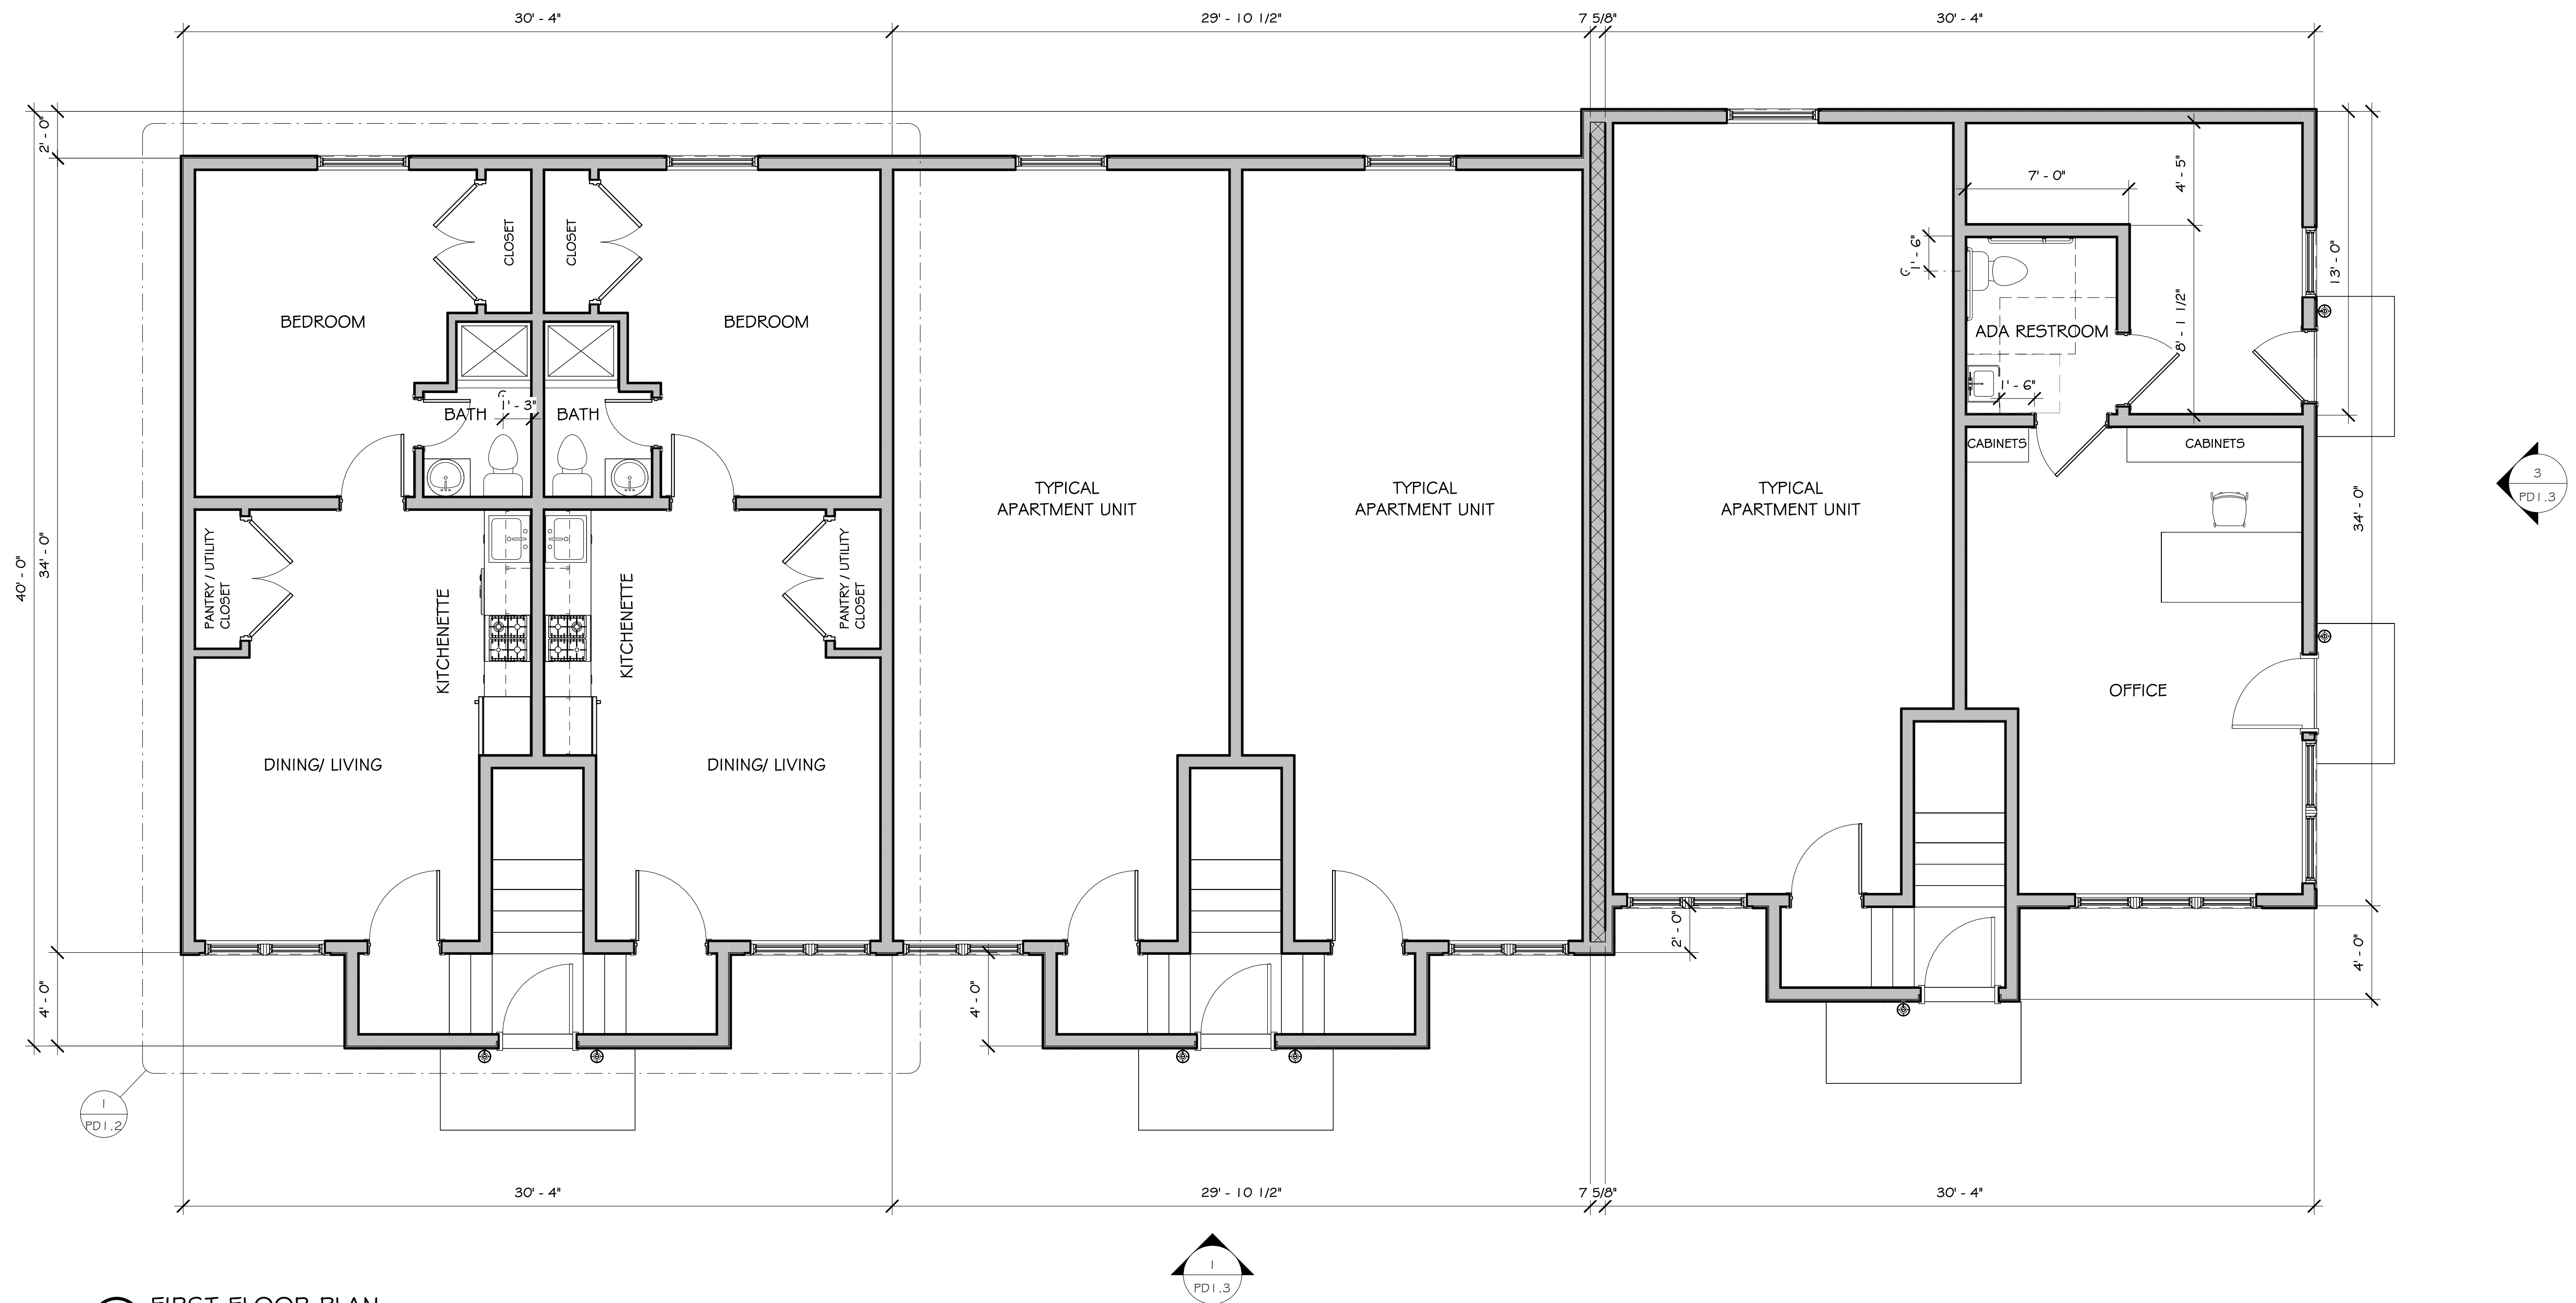

**1 FIRST FLOOR PLAN**  
1/4" = 1'-0"

**COPYRIGHT NOTICE :**  
THESE PLANS ARE PROTECTED UNDER  
FEDERAL COPYRIGHT LAWS BY GREATER  
LIVING ARCHITECTURE P.C. ANY  
UNAUTHORIZED REPRODUCTION OR  
MODIFICATION OF THESE PLANS IS A  
VIOLATION OF COPYRIGHT LAWS. CLIENT  
RIGHTS ARE LIMITED TO ONE-TIME USE FOR  
THE CONSTRUCTION OF THESE PLANS.  
  
UNAUTHORIZED ALTERATIONS OR ADDITIONS  
TO THIS PLAN IS A VIOLATION OF THE NEW  
YORK STATE EDUCATION LAW, ARTICLE 145,  
SECTION 7209.  
  
COPYRIGHT © ALL RIGHTS RESERVED  
GREATER LIVING ARCHITECTURE P.C.

LICENSE EXP: 08-31-2026

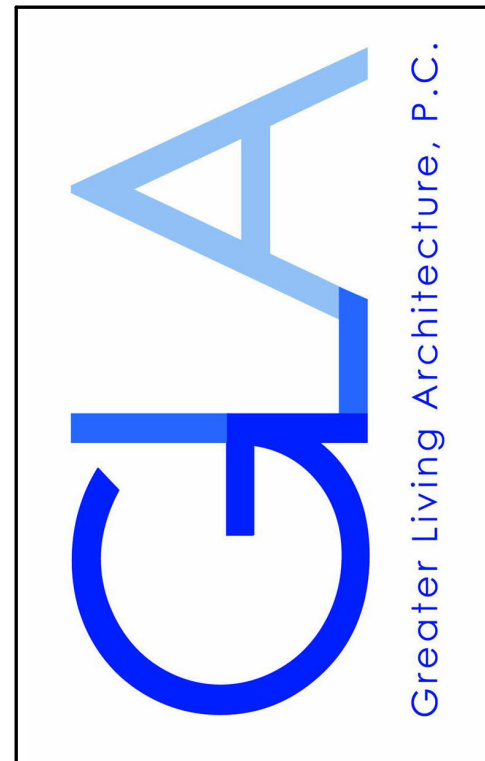

3033 BRIGHTON-HENRIETTA  
TOWNLINE RD  
ROCHESTER, NY 14623  
CALL:(585) 272-9170  
FAX: (585) 292-1262  
[www.greaterliving.com](http://www.greaterliving.com)

**CONSULTANT:**

**CLIENT/LOCATION:**  
AMBASSADOR APARTMENTS  
FRANK CSAPO  
2050 OAK HILL DRIVE, AVON NY  
14414

| REVISIONS: |      |    |             |
|------------|------|----|-------------|
| #          | DATE | BY | DESCRIPTION |
|            |      |    |             |
|            |      |    |             |
FIRST FLOOR PLAN


|                   |                     |
|-------------------|---------------------|
| DRAWN:<br>DO      | DATE:<br>04/02/2025 |
| PROJECT:<br>25121 | SHEET:<br>PD1.0     |

NOT FOR CONSTRUCTION



**COPYRIGHT NOTICE :**  
THESE PLANS ARE PROTECTED UNDER  
FEDERAL COPYRIGHT LAWS BY GREATER  
LIVING ARCHITECTURE P.C. ANY  
UNAUTHORIZED REPRODUCTION OR  
MODIFICATION OF THESE PLANS IS A  
VIOLATION OF COPYRIGHT LAWS. CLIENT  
RIGHTS ARE LIMITED TO ONE-TIME USE FOR  
THE CONSTRUCTION OF THESE PLANS.  
  
UNAUTHORIZED ALTERATIONS OR ADDITIONS  
TO THIS PLAN IS A VIOLATION OF THE NEW  
YORK STATE EDUCATION LAW, ARTICLE 145,  
SECTION 7209.  
  
COPYRIGHT © ALL RIGHTS RESERVED  
GREATER LIVING ARCHITECTURE P.C.

LICENSE EXP: 08-31-2026

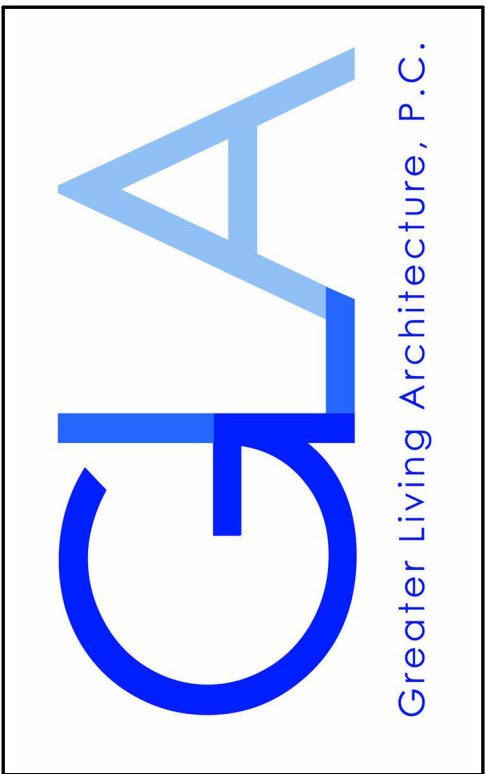

3033 BRIGHTON-HENRIETTA  
TOWNLINE RD  
ROCHESTER, NY 14623  
CALL: (585) 272-9170  
FAX: (585) 292-1262  
[www.greaterliving.com](http://www.greaterliving.com)

**CONSULTANT:**

**CLIENT/LOCATION:**  
AMBASSADOR APARTMENTS  
FRANK CSAPO  
2050 OAK HILL DRIVE, AVON NY  
14414


**REVISIONS:**

| # | DATE | BY | DESCRIPTION |
|---|------|----|-------------|
|   |      |    |             |
|   |      |    |             |
SECOND FLOOR PLAN


|                   |                   |
|-------------------|-------------------|
| DRAWN:<br>DO      | DATE:<br>03/31/25 |
| PROJECT:<br>25121 | SHEET:<br>PD1.1   |

NOT FOR CONSTRUCTION

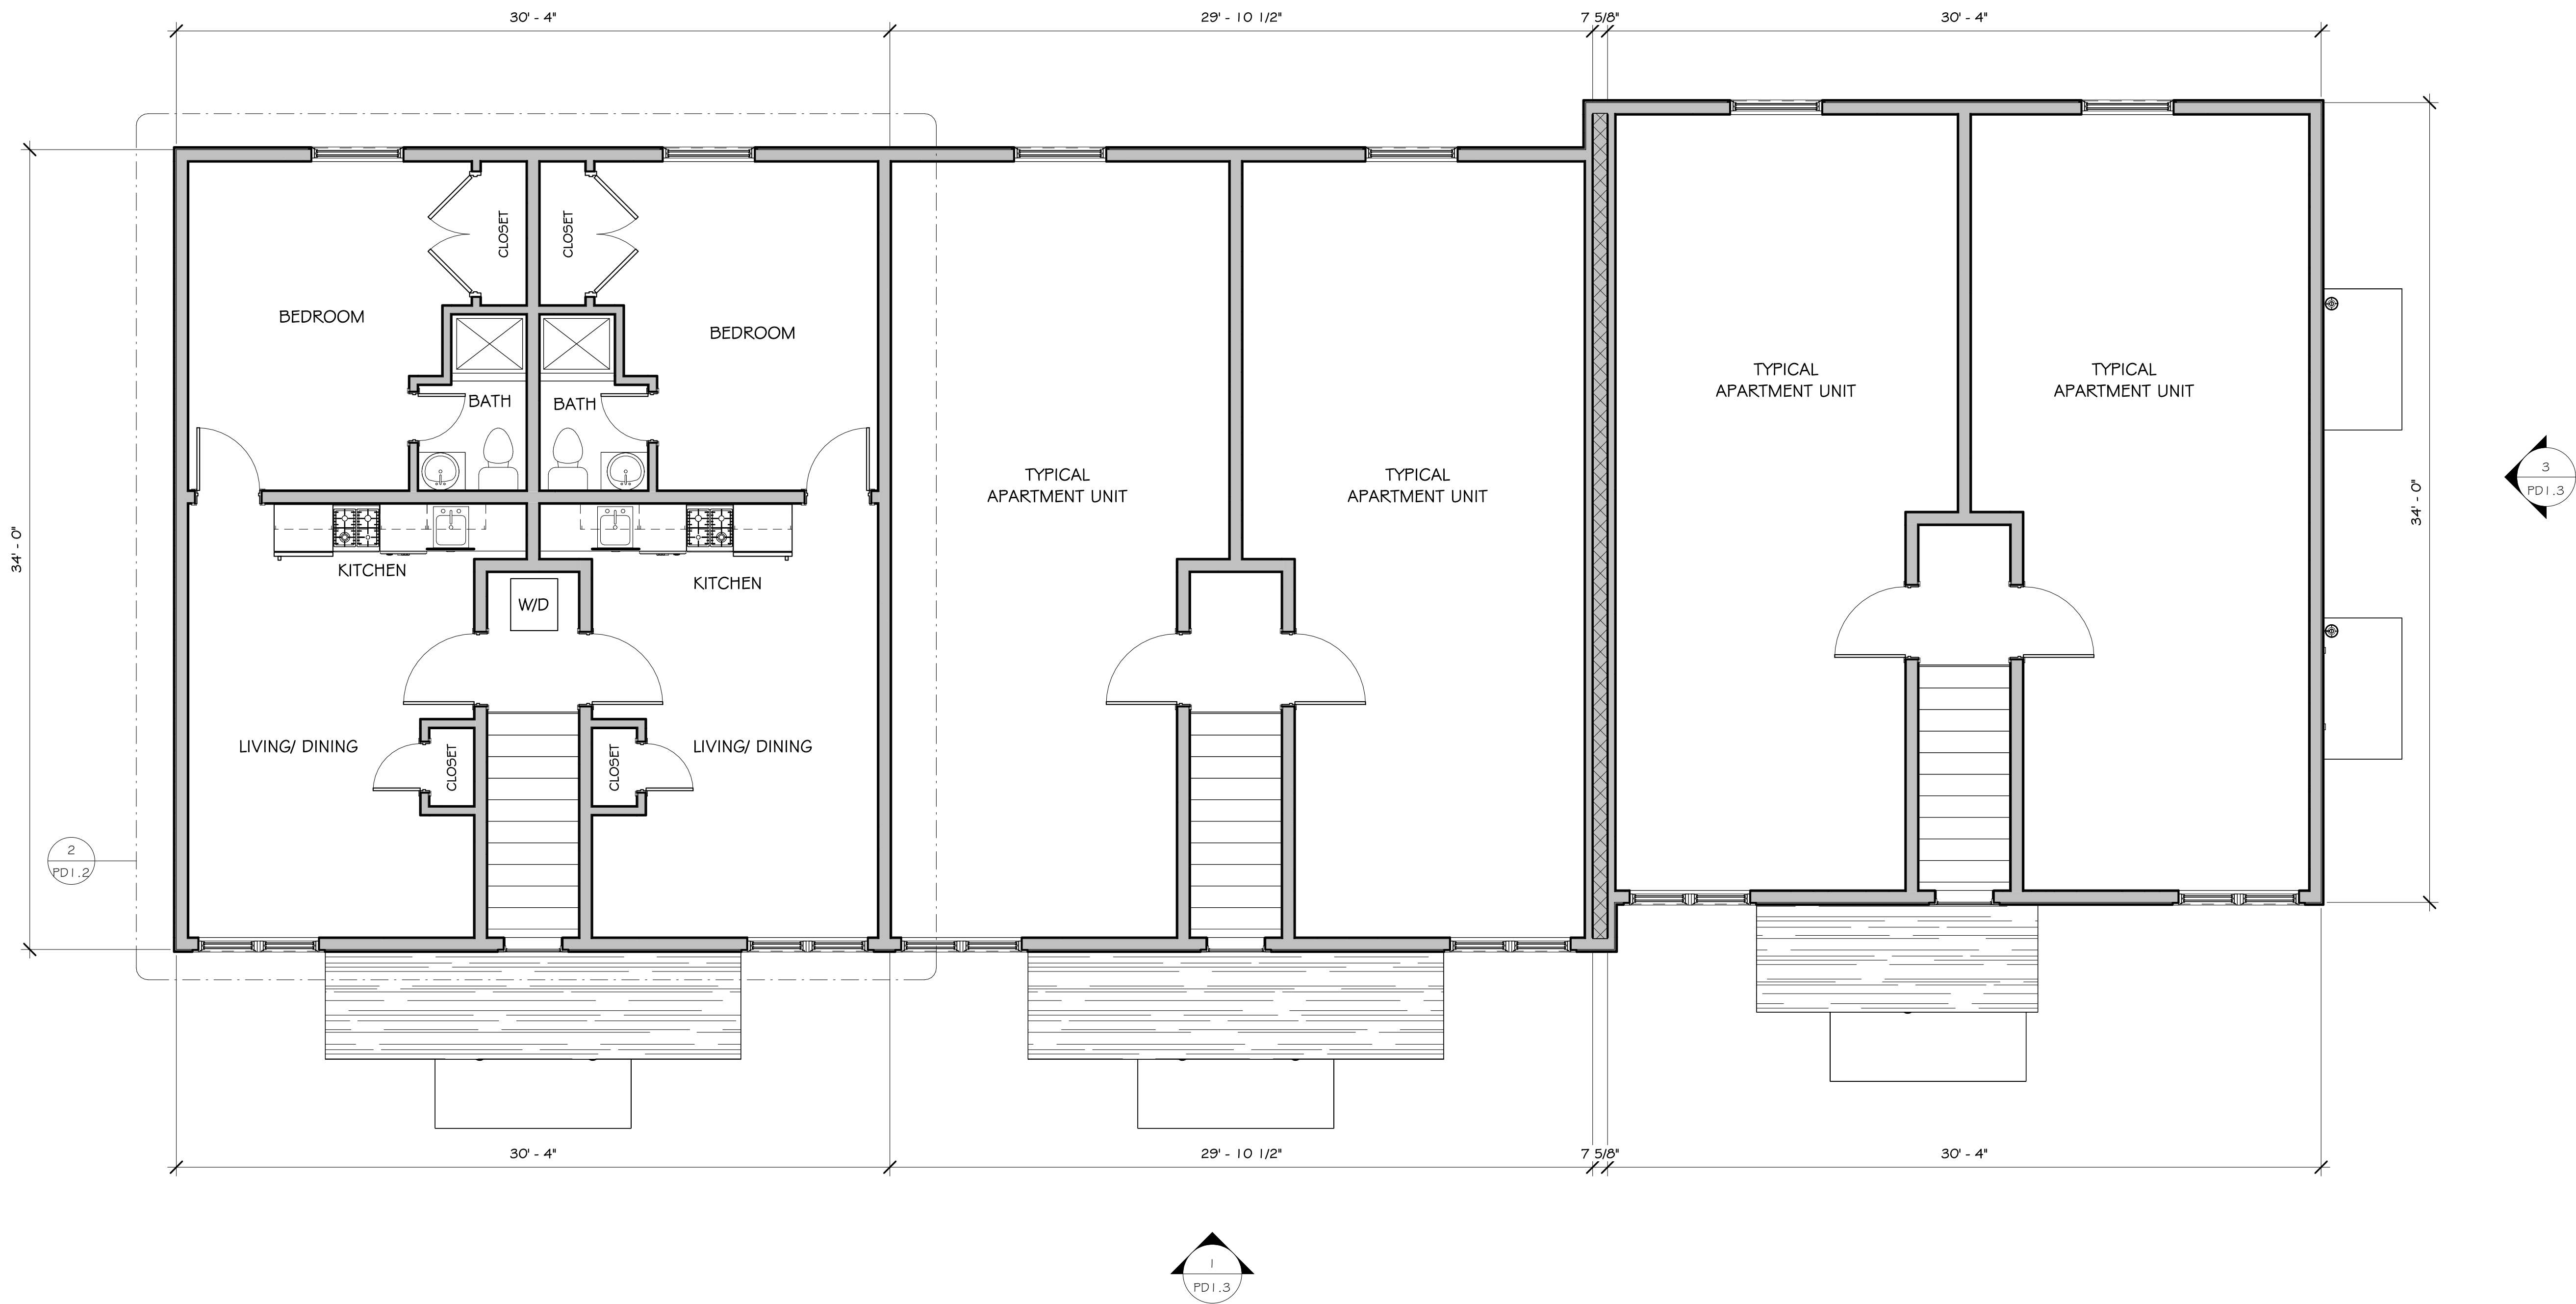


**1 SECOND FLOOR PLAN**  
1/4" = 1'-0"



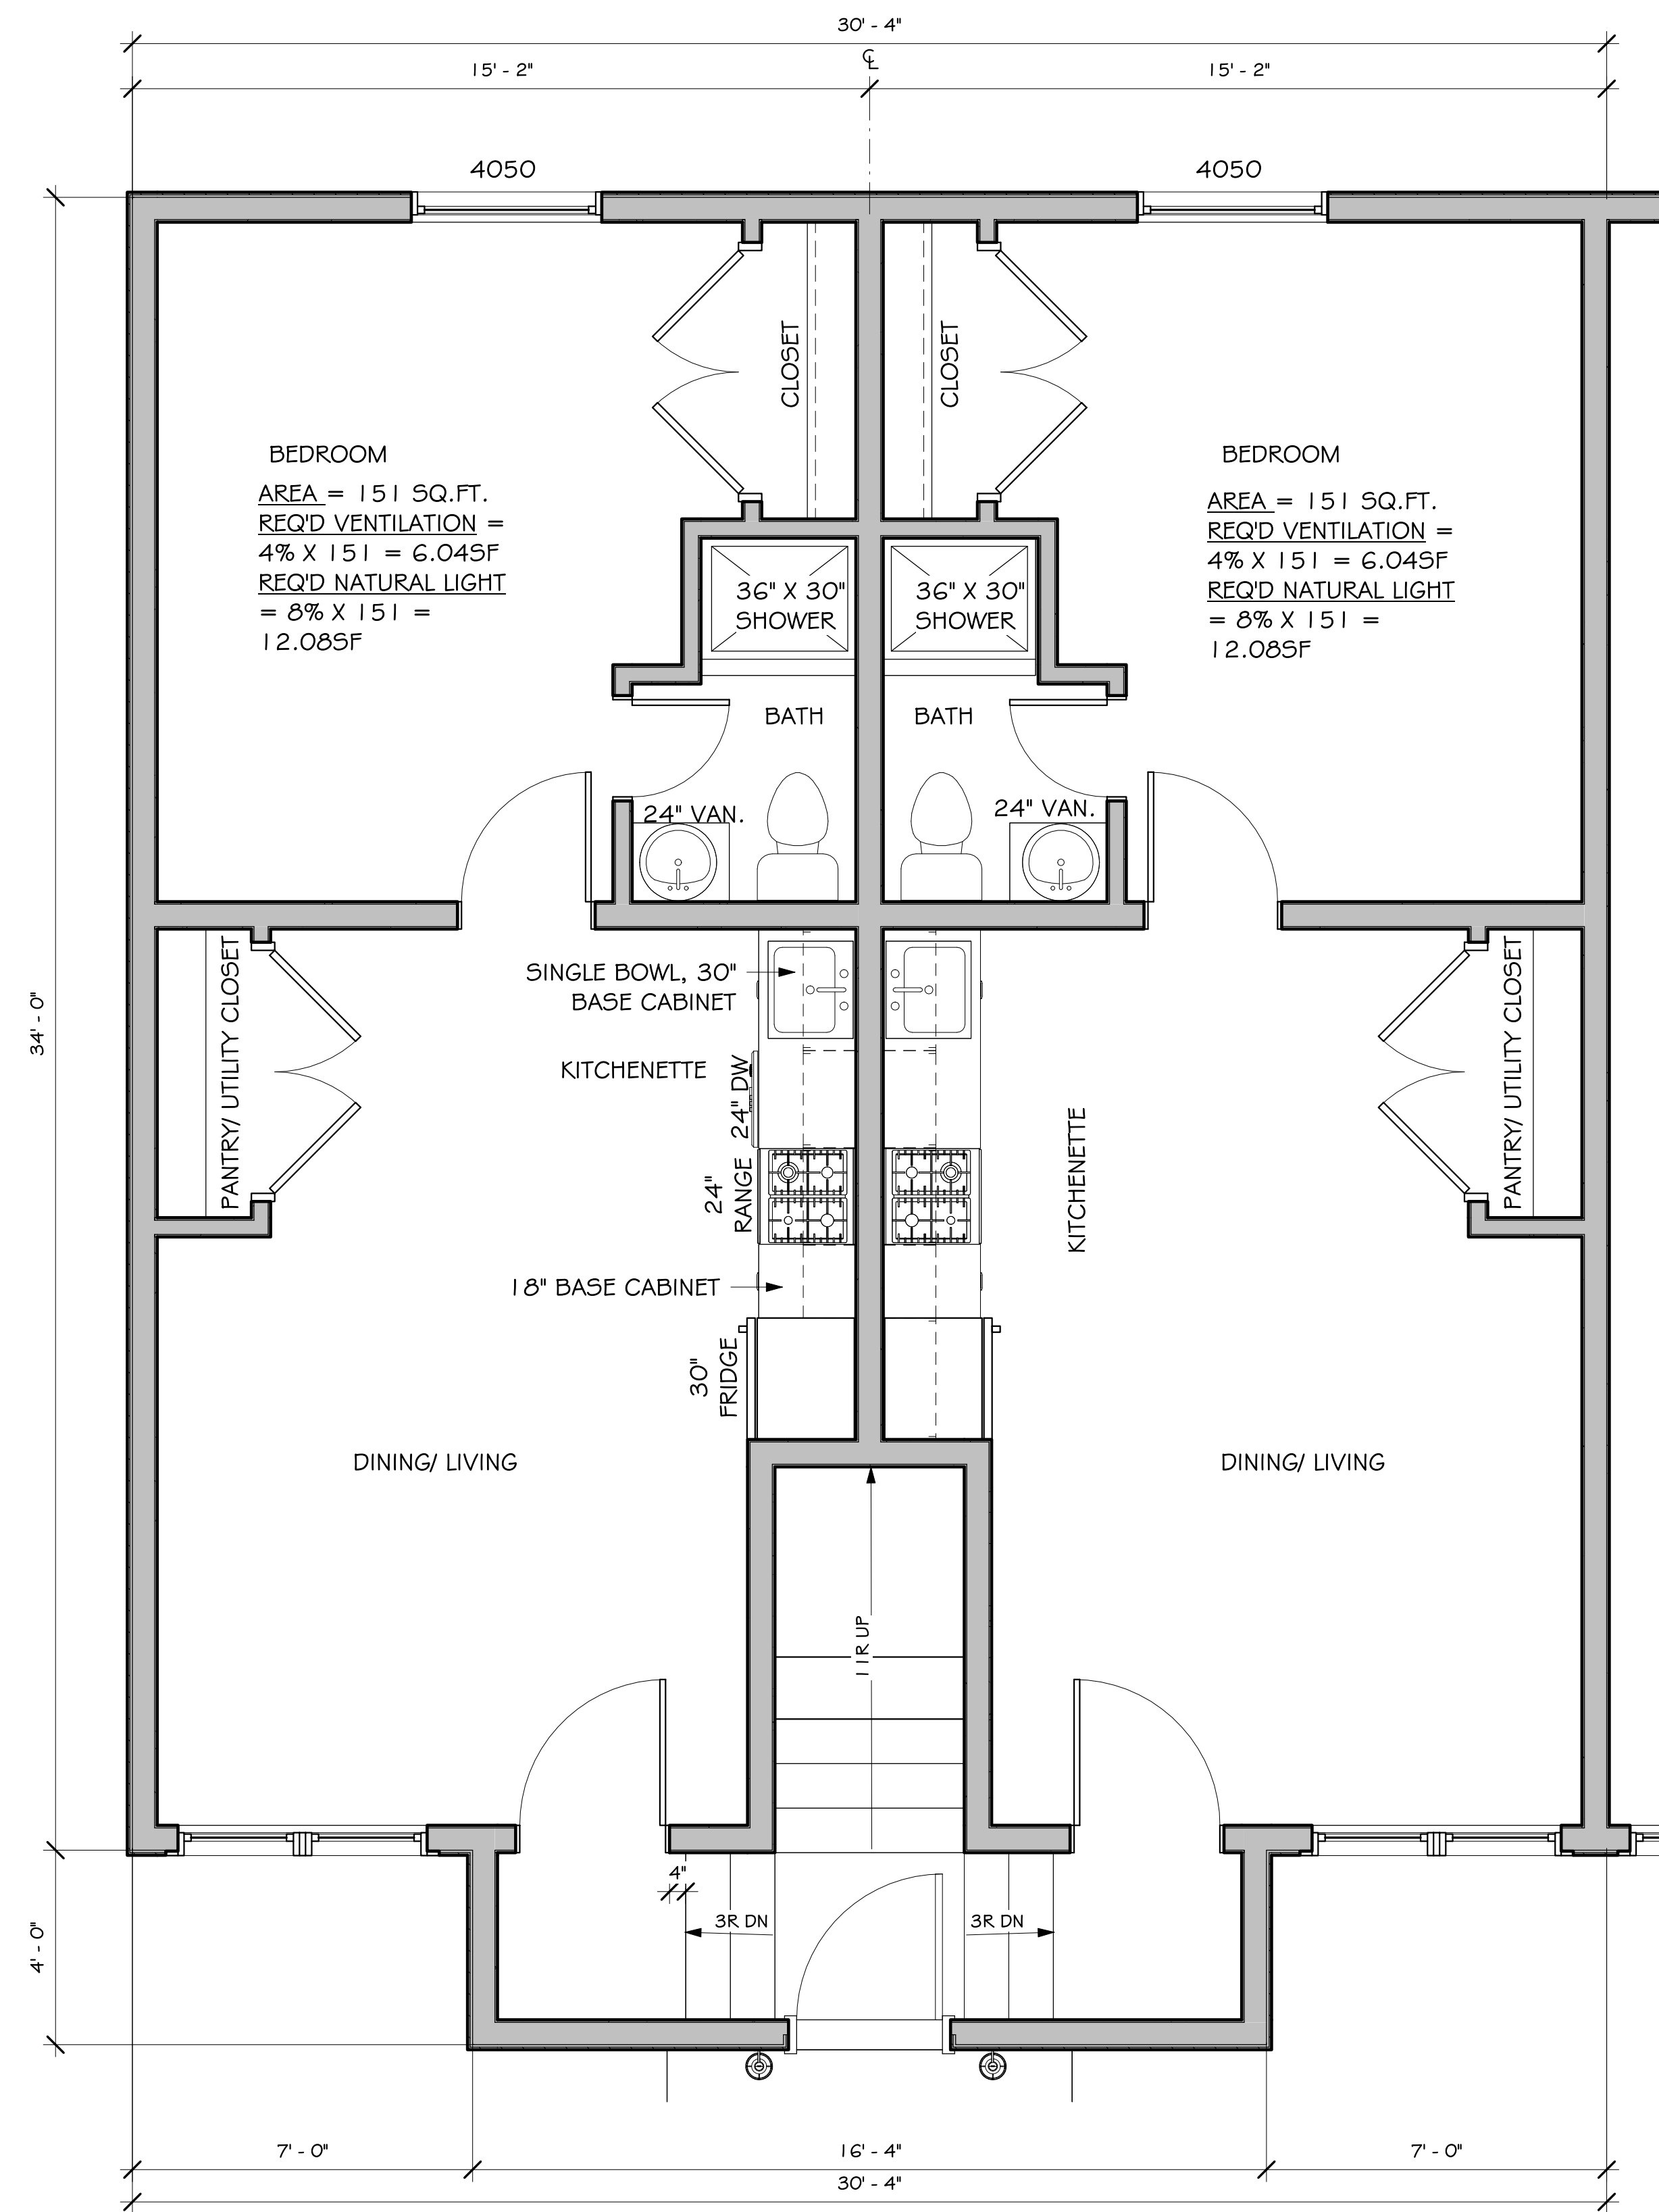


1 TYPICAL FIRST FLOOR UNIT  
3/8" = 1'-0"

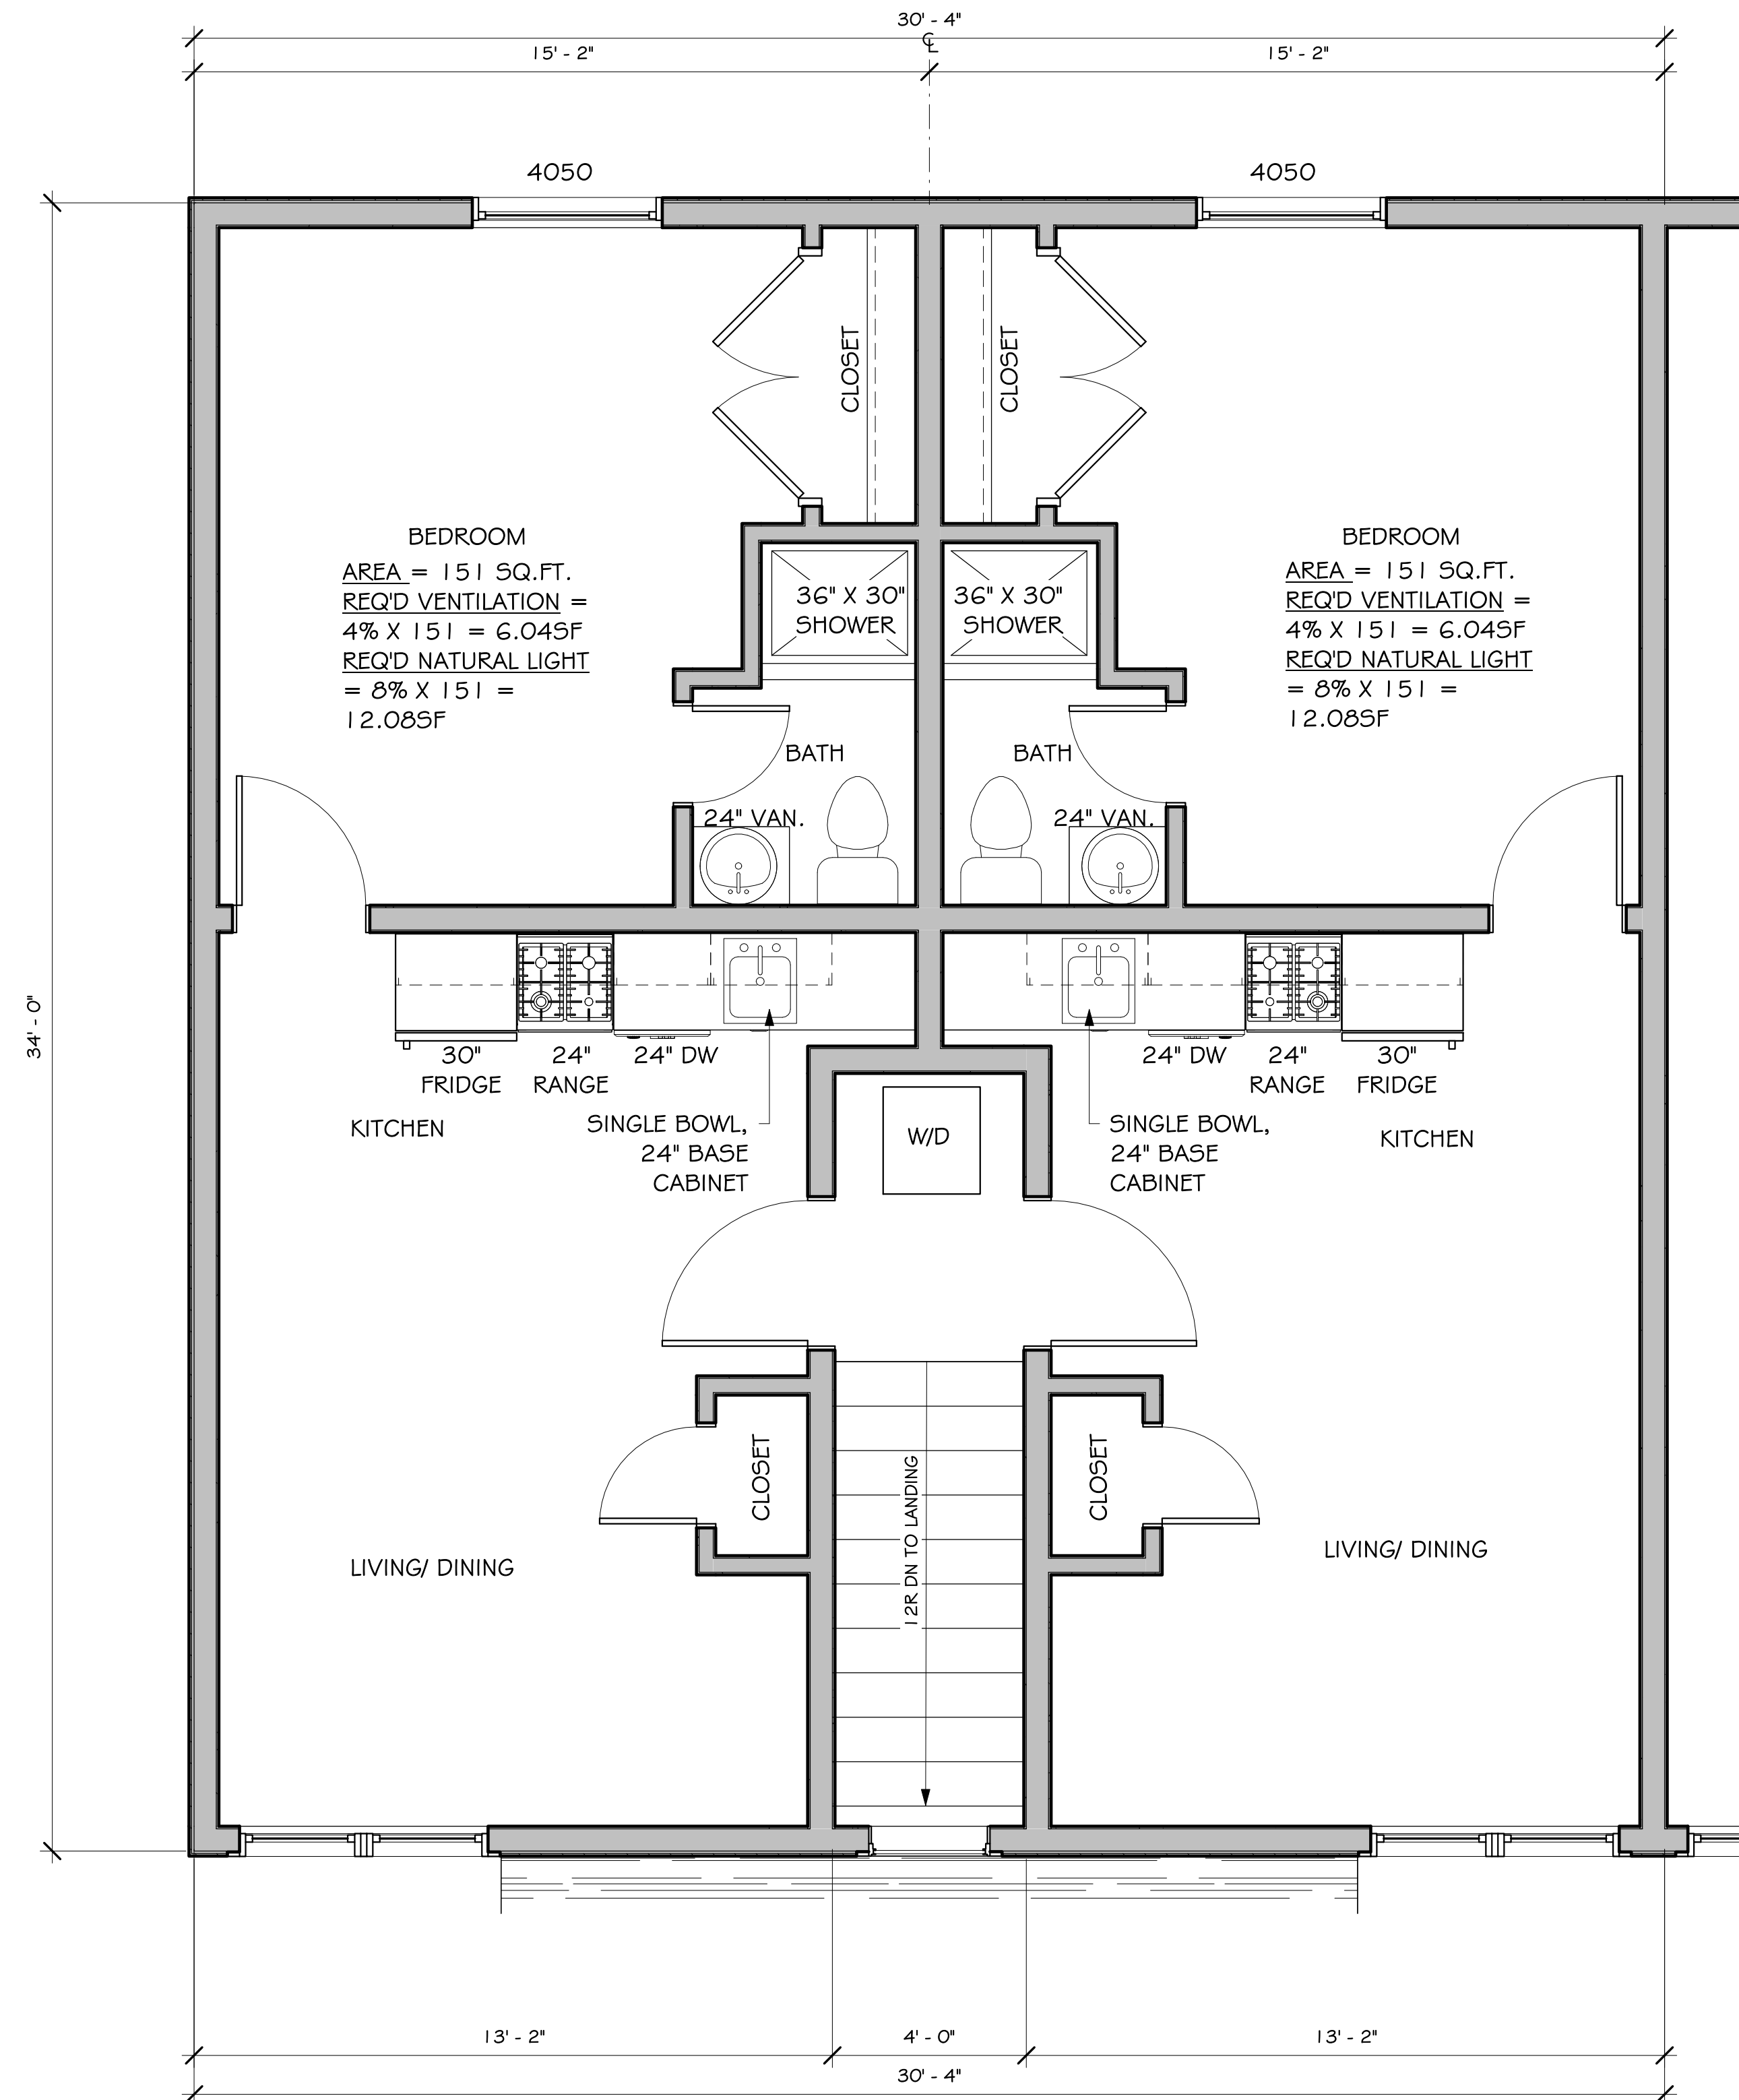

2 TYPICAL SECOND FLOOR UNIT  
3/8" = 1'-0"

**COPYRIGHT NOTICE :**  
THESE PLANS ARE PROTECTED UNDER FEDERAL COPYRIGHT LAWS BY GREATER LIVING ARCHITECTURE P.C. ANY UNAUTHORIZED REPRODUCTION OR MODIFICATION OF THESE PLANS IS A VIOLATION OF COPYRIGHT LAWS. CLIENT RIGHTS ARE LIMITED TO ONE-TIME USE FOR THE CONSTRUCTION OF THESE PLANS.  
UNAUTHORIZED ALTERATIONS OR ADDITIONS TO THIS PLAN IS A VIOLATION OF THE NEW YORK STATE EDUCATION LAW, ARTICLE 145, SECTION 7209.  
COPYRIGHT © ALL RIGHTS RESERVED GREATER LIVING ARCHITECTURE P.C.

LICENSE EXP: 08-31-2026

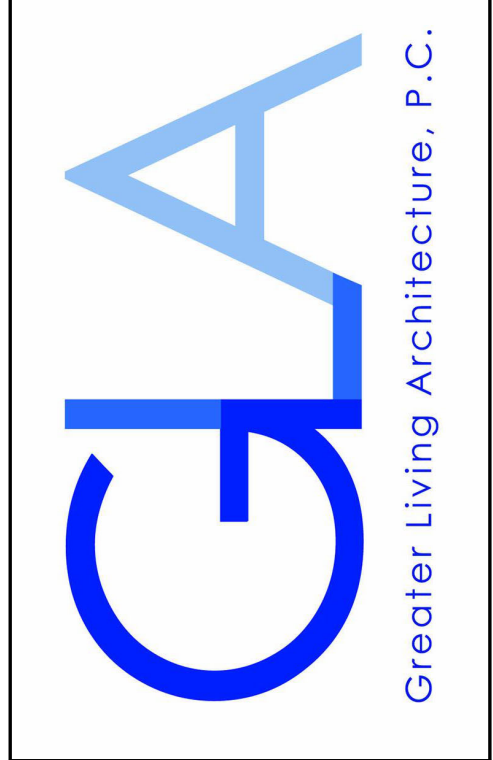

3033 BRIGHTON-HENRIETTA TOWNLINE RD  
ROCHESTER, NY 14623  
CALL:(585) 272-9170  
FAX: (585) 292-1262  
www.greaterviving.com

CONSULTANT:

CLIENT/LOCATION:  
AMBASSADOR APARTMENTS  
FRANK CSAPO  
2050 OAK HILL DRIVE, AVON NY 14414

| REVISIONS: |      |    |             |
|------------|------|----|-------------|
| #          | DATE | BY | DESCRIPTION |
|            |      |    |             |
|            |      |    |             |
TYPICAL UNITS DETAIL


|                   |                     |
|-------------------|---------------------|
| DRAWN:<br>DO      | DATE:<br>04/02/2025 |
| PROJECT:<br>25121 | SHEET:<br>PDI.2     |

NOT FOR CONSTRUCTION



**COPYRIGHT NOTICE :**  
THESE PLANS ARE PROTECTED UNDER  
FEDERAL COPYRIGHT LAWS BY GREATER  
LIVING ARCHITECTURE P.C. ANY  
UNAUTHORIZED REPRODUCTION OR  
MODIFICATION OF THESE PLANS IS A  
VIOLATION OF COPYRIGHT LAWS. CLIENT  
RIGHTS ARE LIMITED TO ONE-TIME USE FOR  
THE CONSTRUCTION OF THESE PLANS.  
  
UNAUTHORIZED ALTERATIONS OR ADDITIONS  
TO THIS PLAN IS A VIOLATION OF THE NEW  
YORK STATE EDUCATION LAW, ARTICLE 145,  
SECTION 7209.  
  
COPYRIGHT © ALL RIGHTS RESERVED  
GREATER LIVING ARCHITECTURE P.C.

LICENSE EXP: 08-31-2026

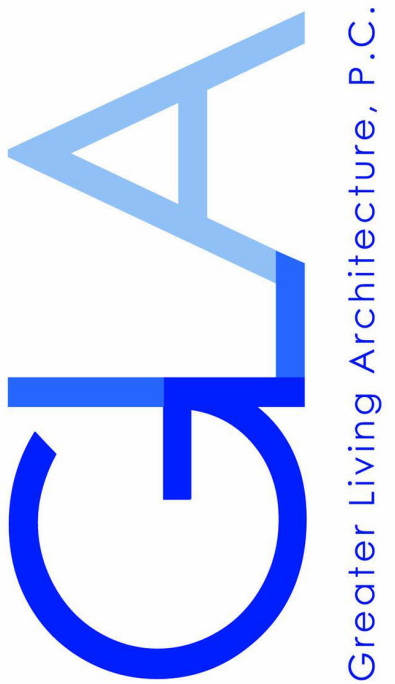

3033 BRIGHTON-HENRIETTA  
TOWNLINE RD  
ROCHESTER, NY 14623  
CALL: (585) 272-9170  
FAX: (585) 292-1262  
[www.greaterliving.com](http://www.greaterliving.com)

CONSULTANT:

**CLIENT/LOCATION:**  
AMBASSADOR APARTMENTS  
FRANK CSAPO  
2050 OAK HILL DRIVE, AVON NY  
14414

REVISIONS:

| # | DATE | BY | DESCRIPTION |
|---|------|----|-------------|
|   |      |    |             |
|   |      |    |             |
ELEVATION # 3D VIEW

DRAWN:  
DO

DATE:  
04/02/2025


PROJECT:  
25121

SHEET:  
PDI.3

NOT FOR CONSTRUCTION



1 SOUTH ELEVATION  
1/4" = 1'-0"

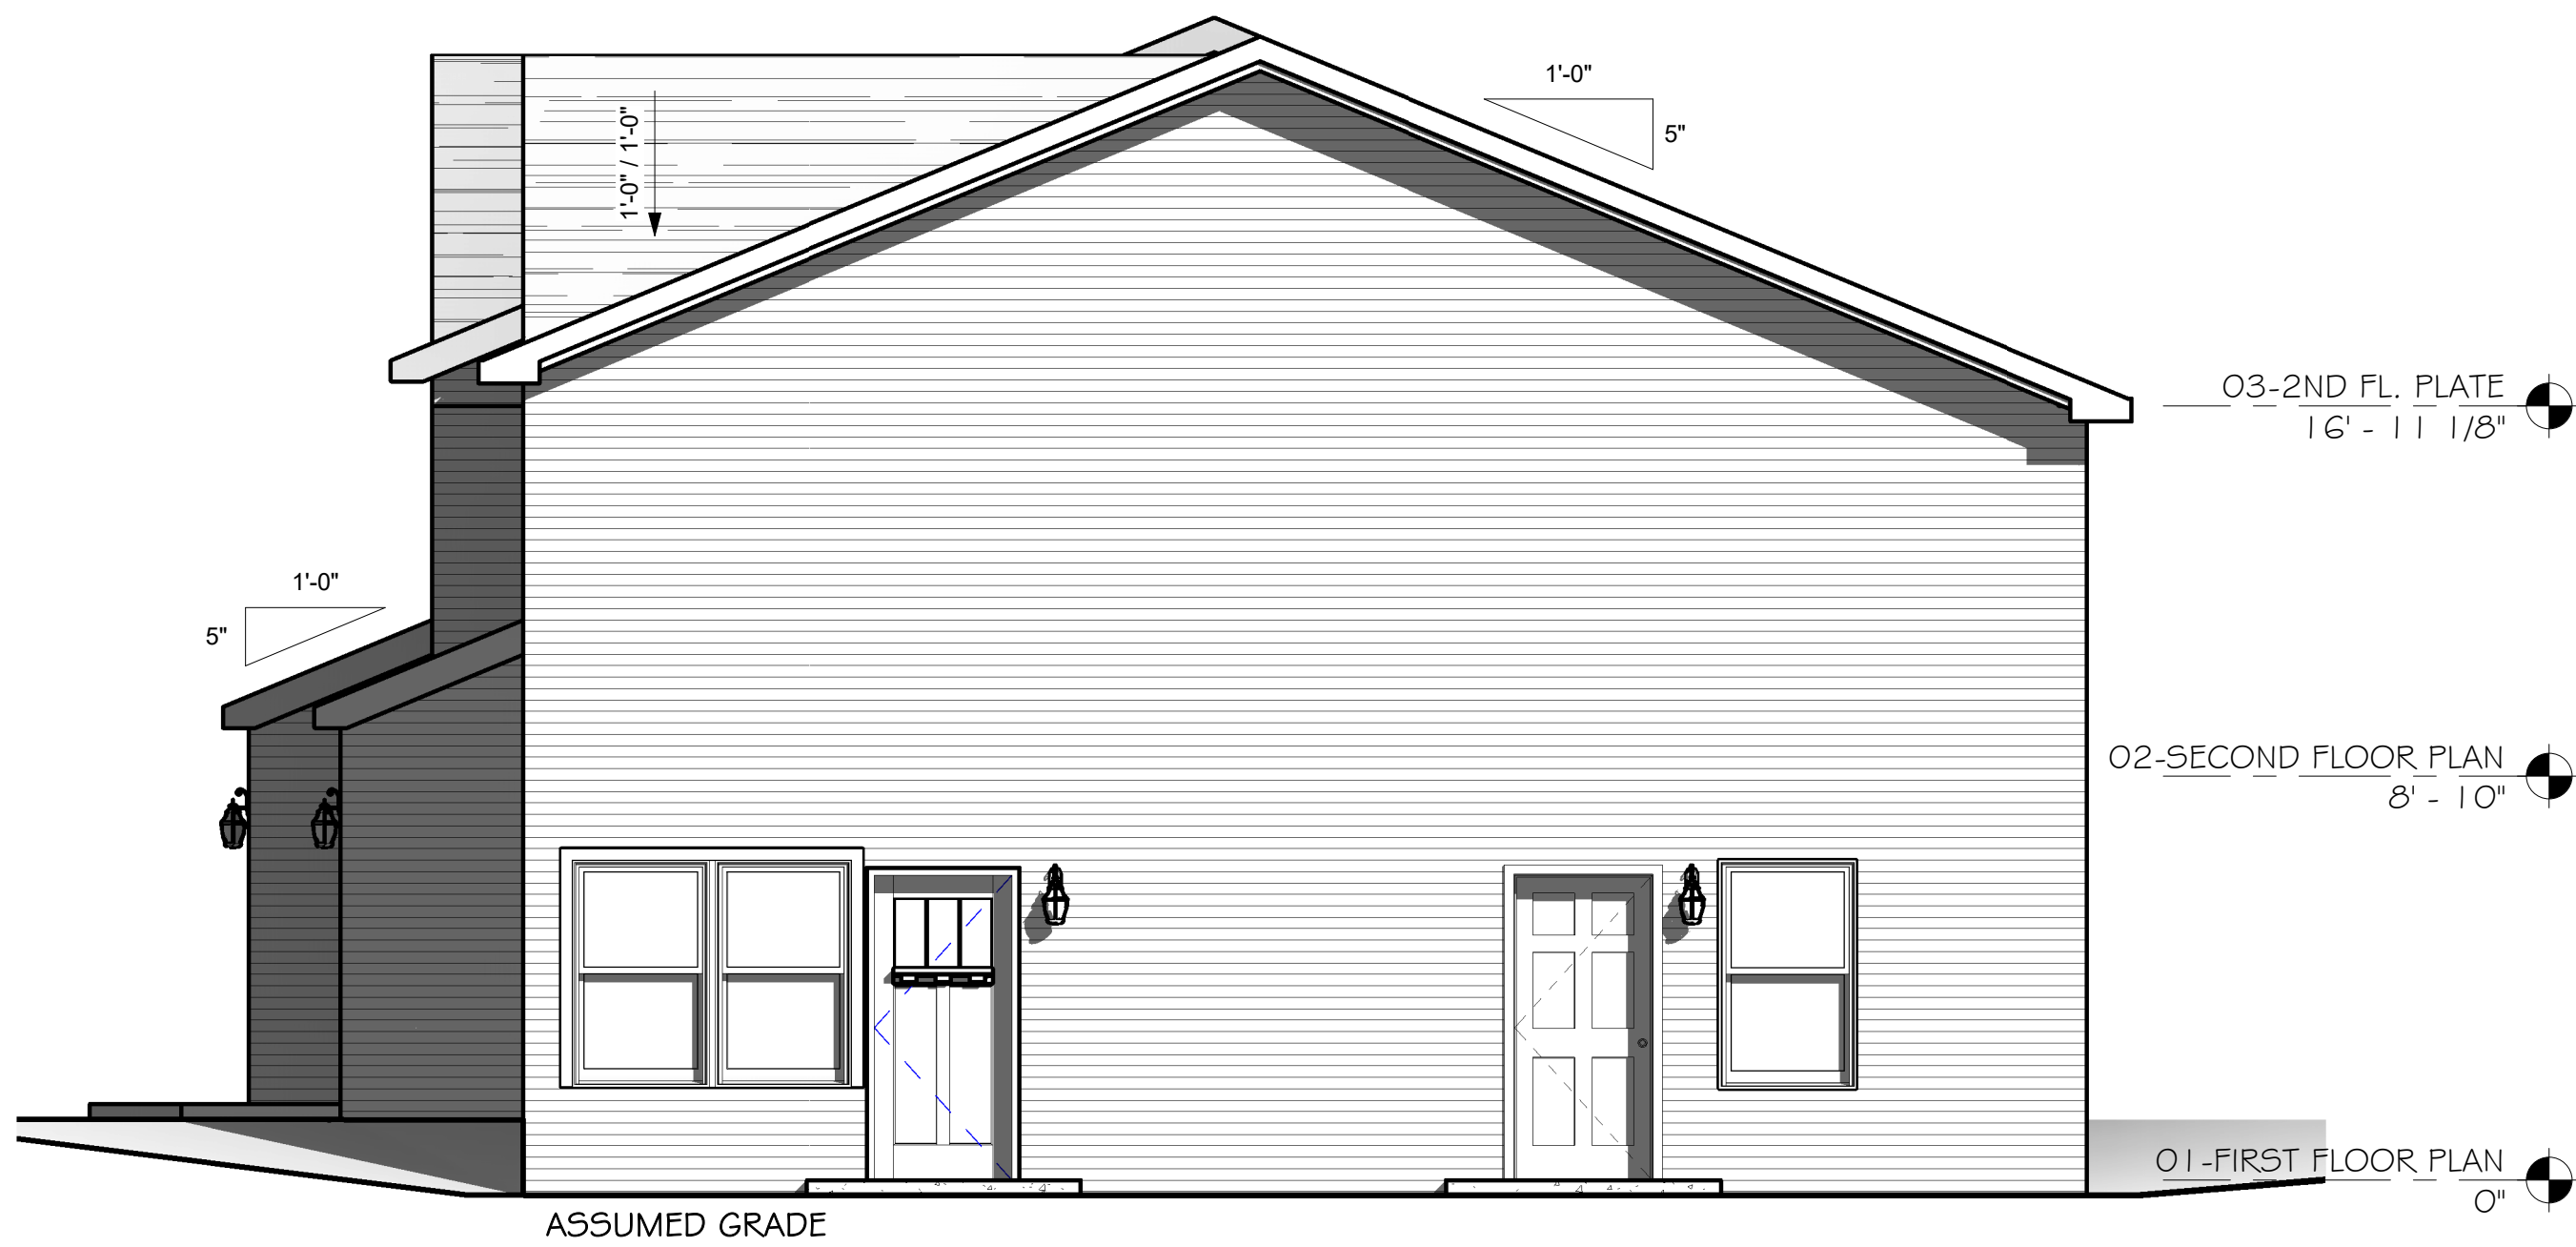

3 EAST ELEVATION  
1/4" = 1'-0"

