


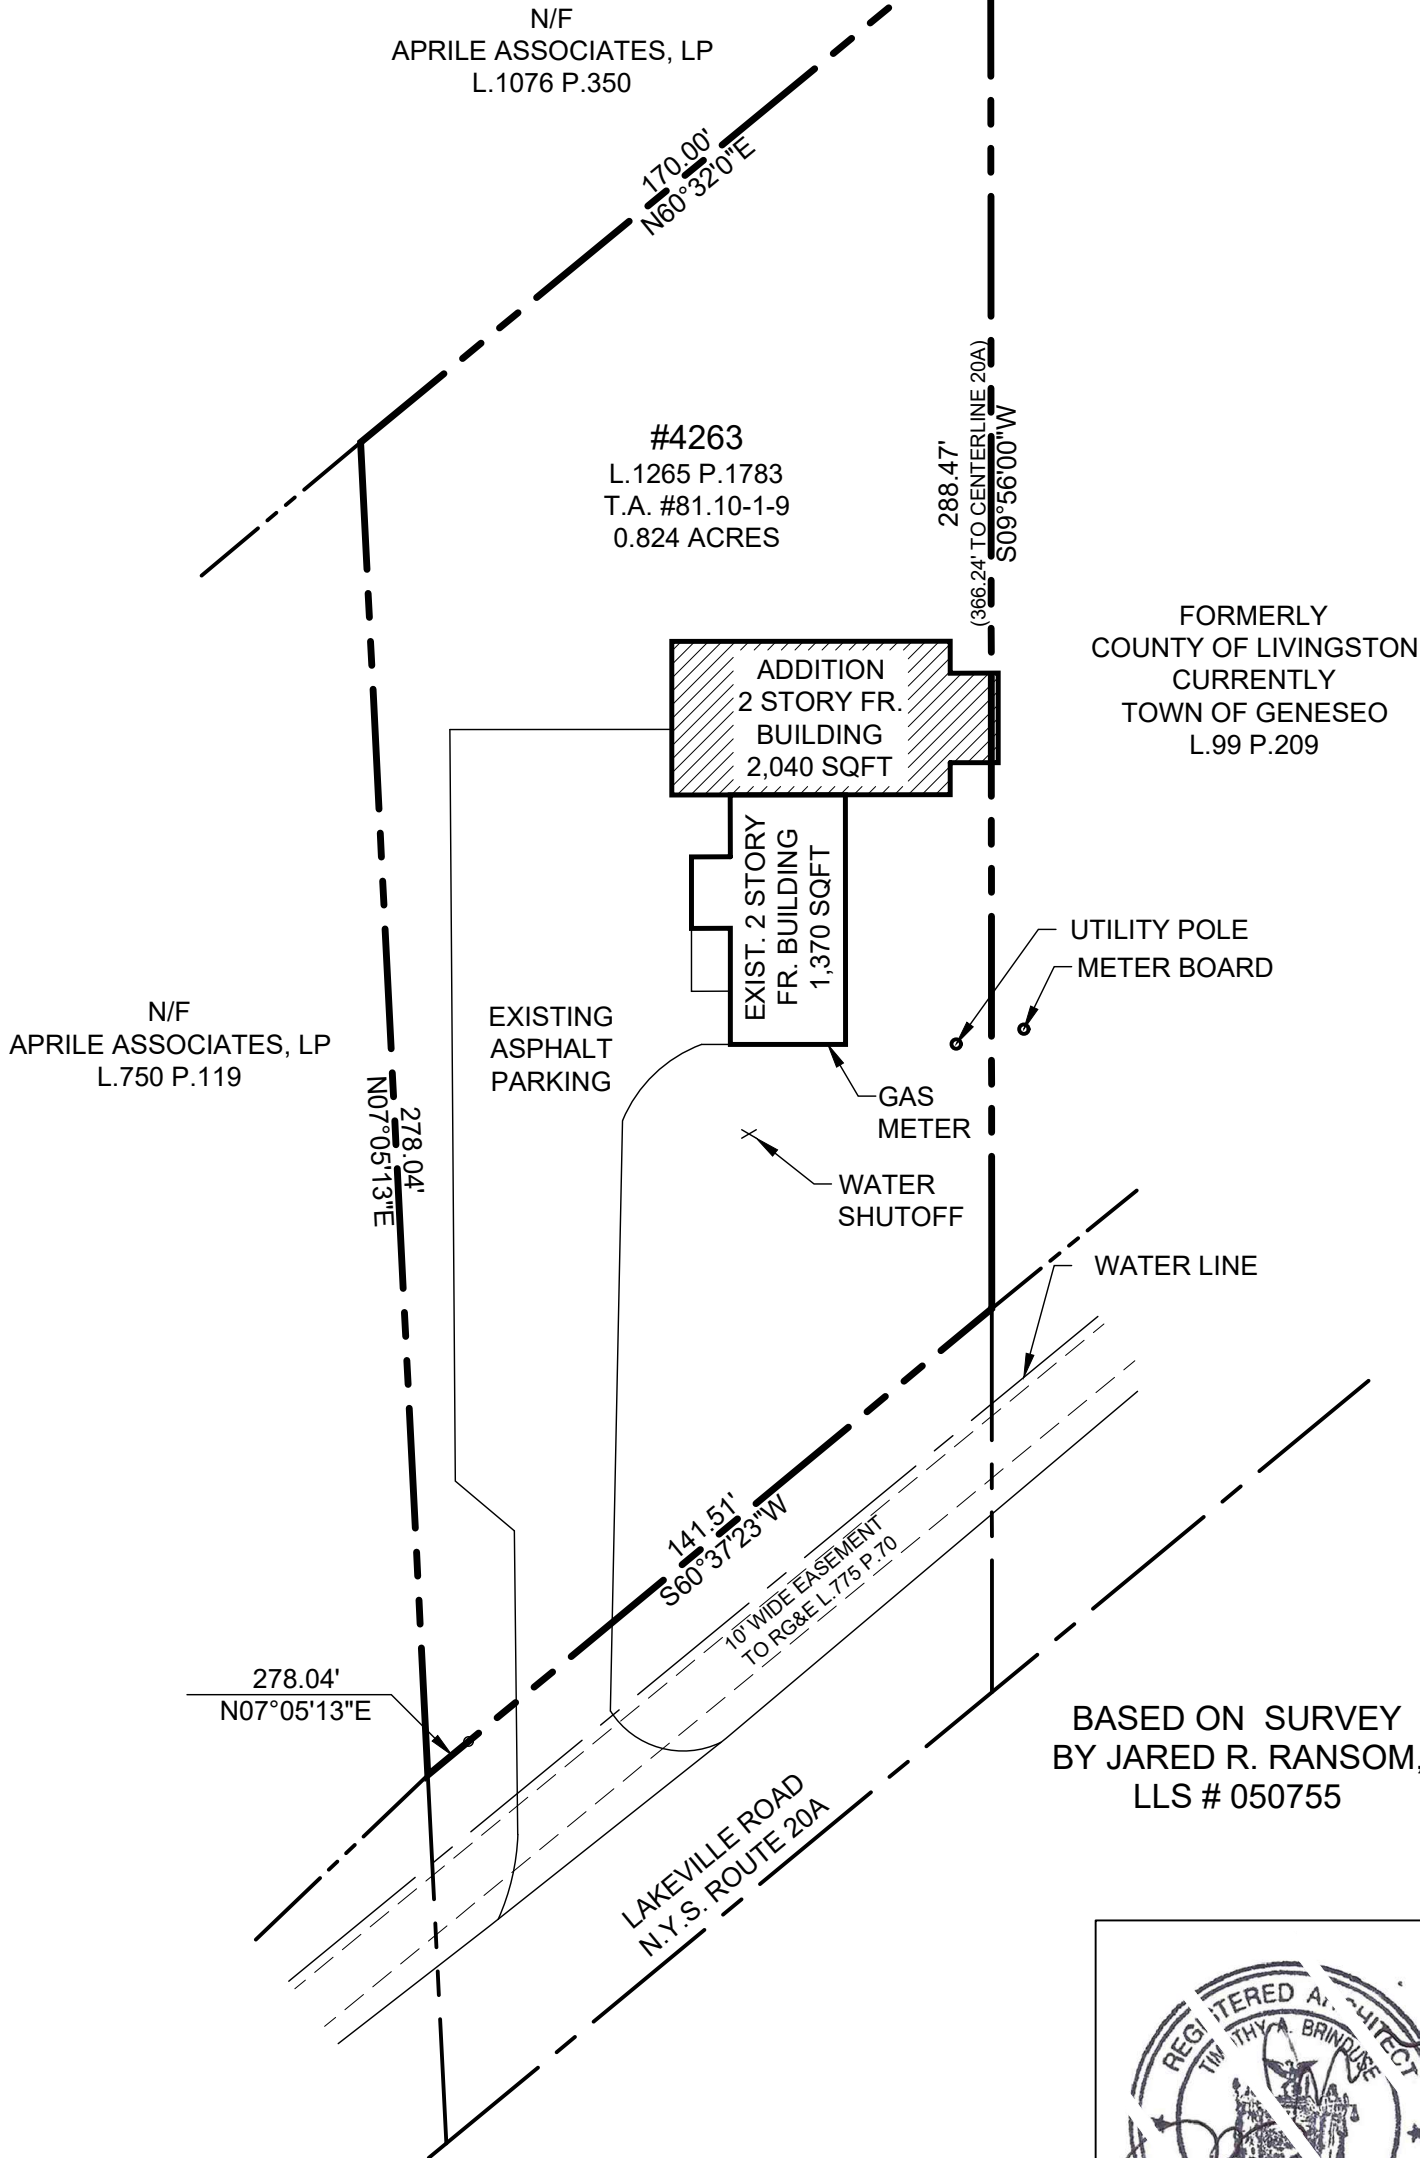

SITE PLAN

SCALE: 1" = 40'

GENESEO TOWN HALL

4263 NYS ROUTE 20A/ LAKEVILLE ROAD
GENESEO, NEW YORK 14454



T.A.B. DESIGN ARCHITECTS
(585)243-7710
T.Brinduse@TABDesignArchitects.com

